


EXISTING ASPHALT  
SLOPED AWAY  
FROM BUILDING

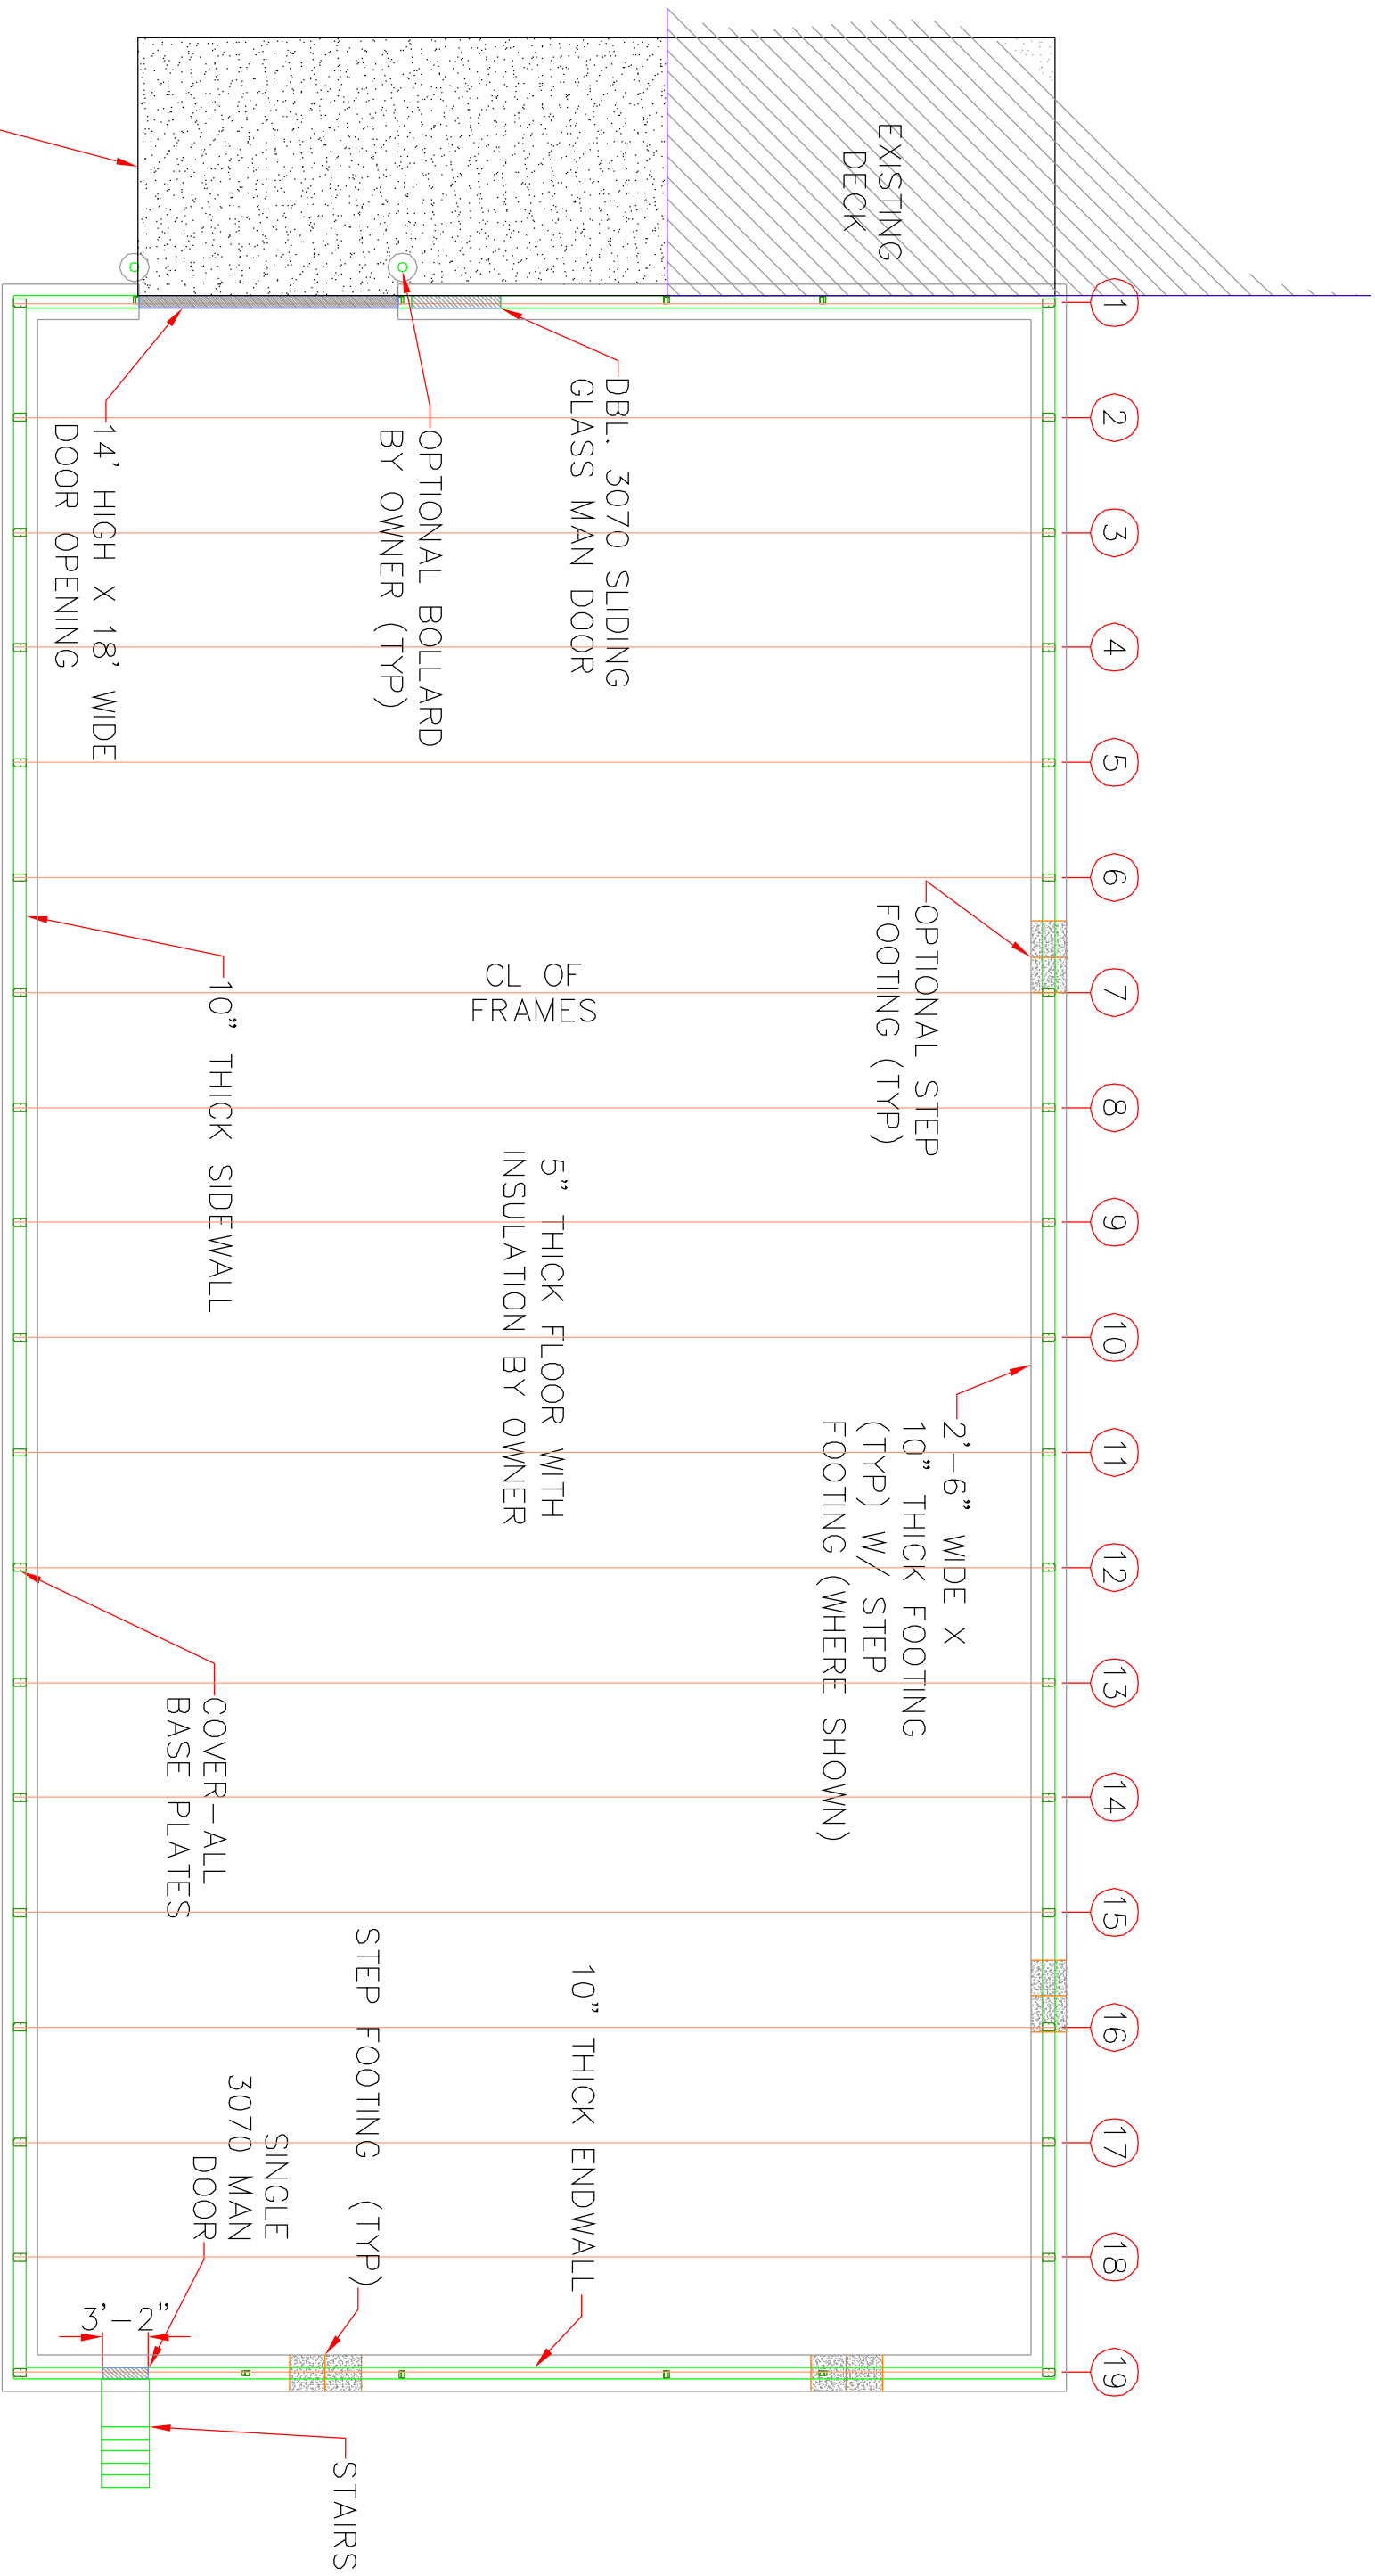

S-1 FOUNDATION PLAN  
SCALE 1/16" = 1'